


MPPT 1


C	..	..	F	..	..	I	..	..
B	..	..	E	..	..	H	..	..
A	26/04/2023	EMISSION INITIALE	D	..	..	G	..	..
Ind	Date	Modifications	Ind	Date	Modifications	Ind	Date	Modifications





*SCHEMA ELECTRIQUE*  
*COFFRET DC 63A 1000V 3MPPT*

Plan N°	Folio N°	Révision
RCC	1	A

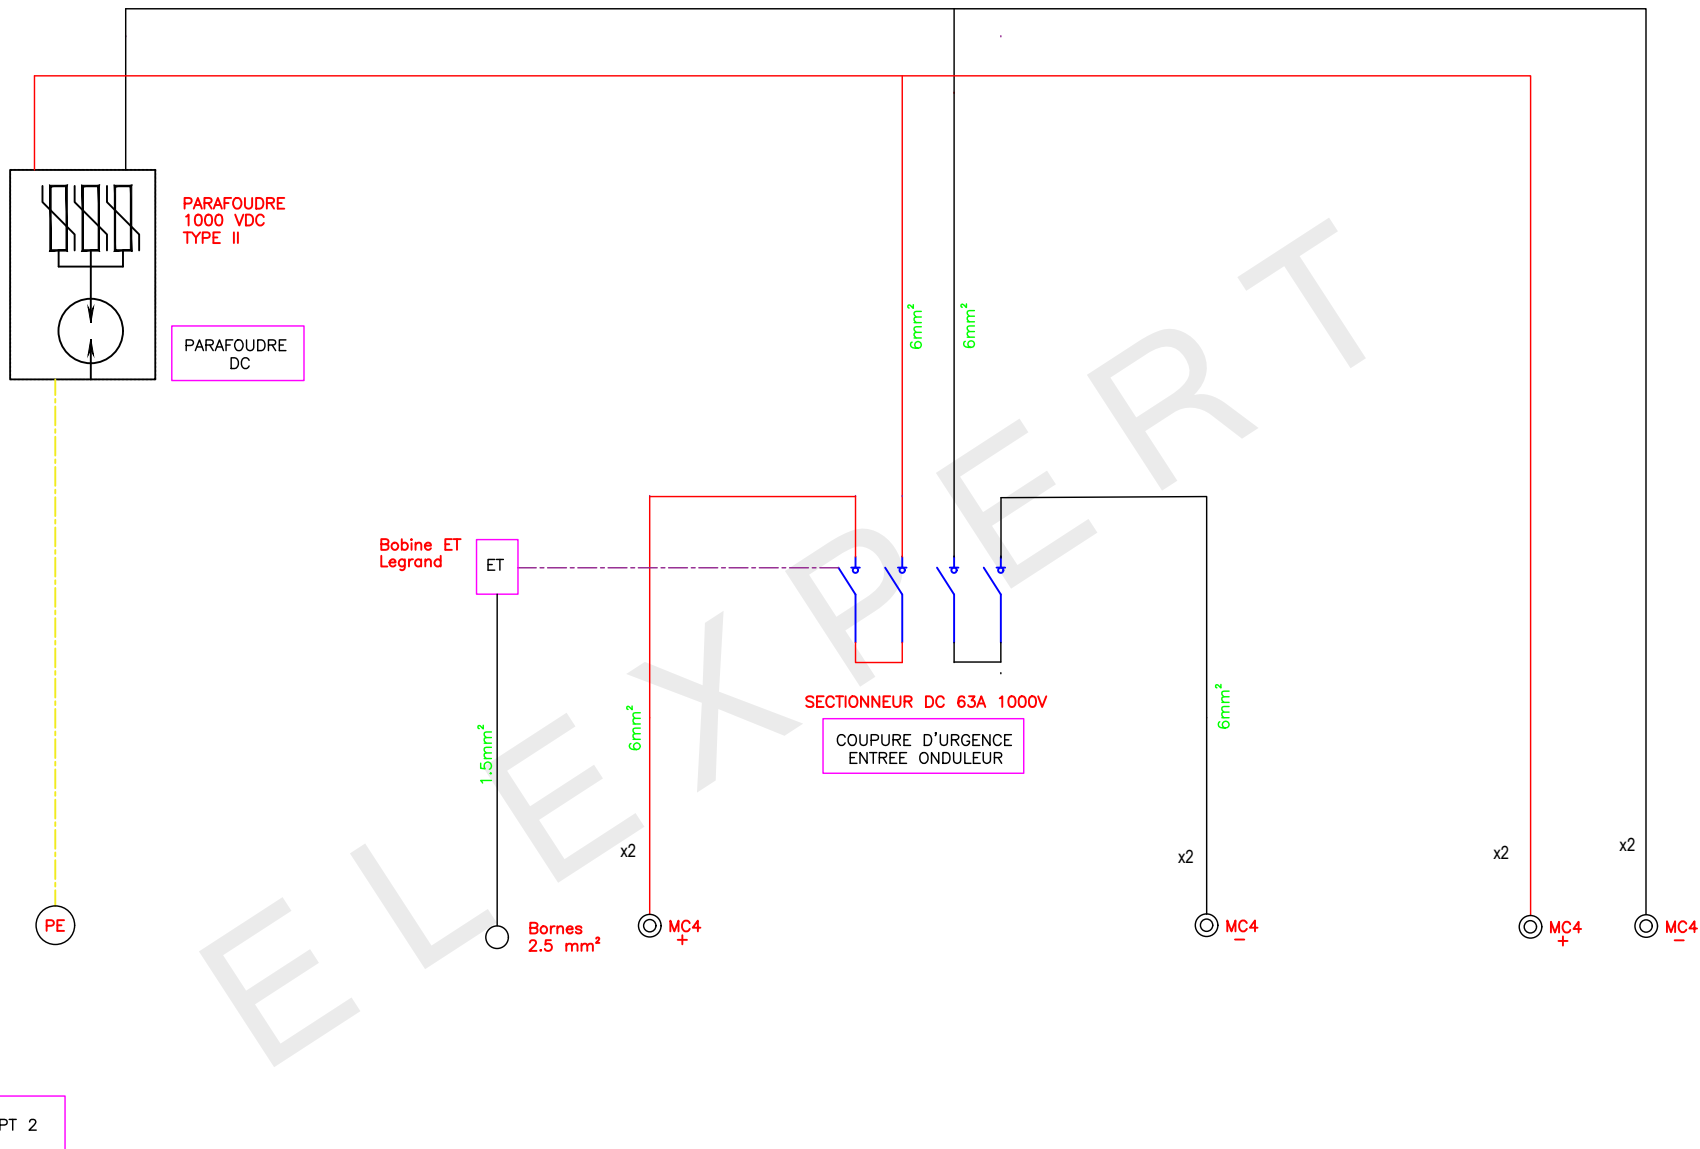

C	..	..	F	..	..	I	..	..	
B	..	..	E	..	..	H	..	..	
A	26/04/2023	EMISSION INITIALE	D	..	..	G	..	..	
Ind	Date	Modifications	Ind	Date	Modifications	Ind	Date	Modifications	
			<b>SCHEMA DE COMMANDE</b> <b>COFFRET DC 63A 1000V 3MPPT</b>				Plan N°	Folio N°	Révision
							RCC	2	A

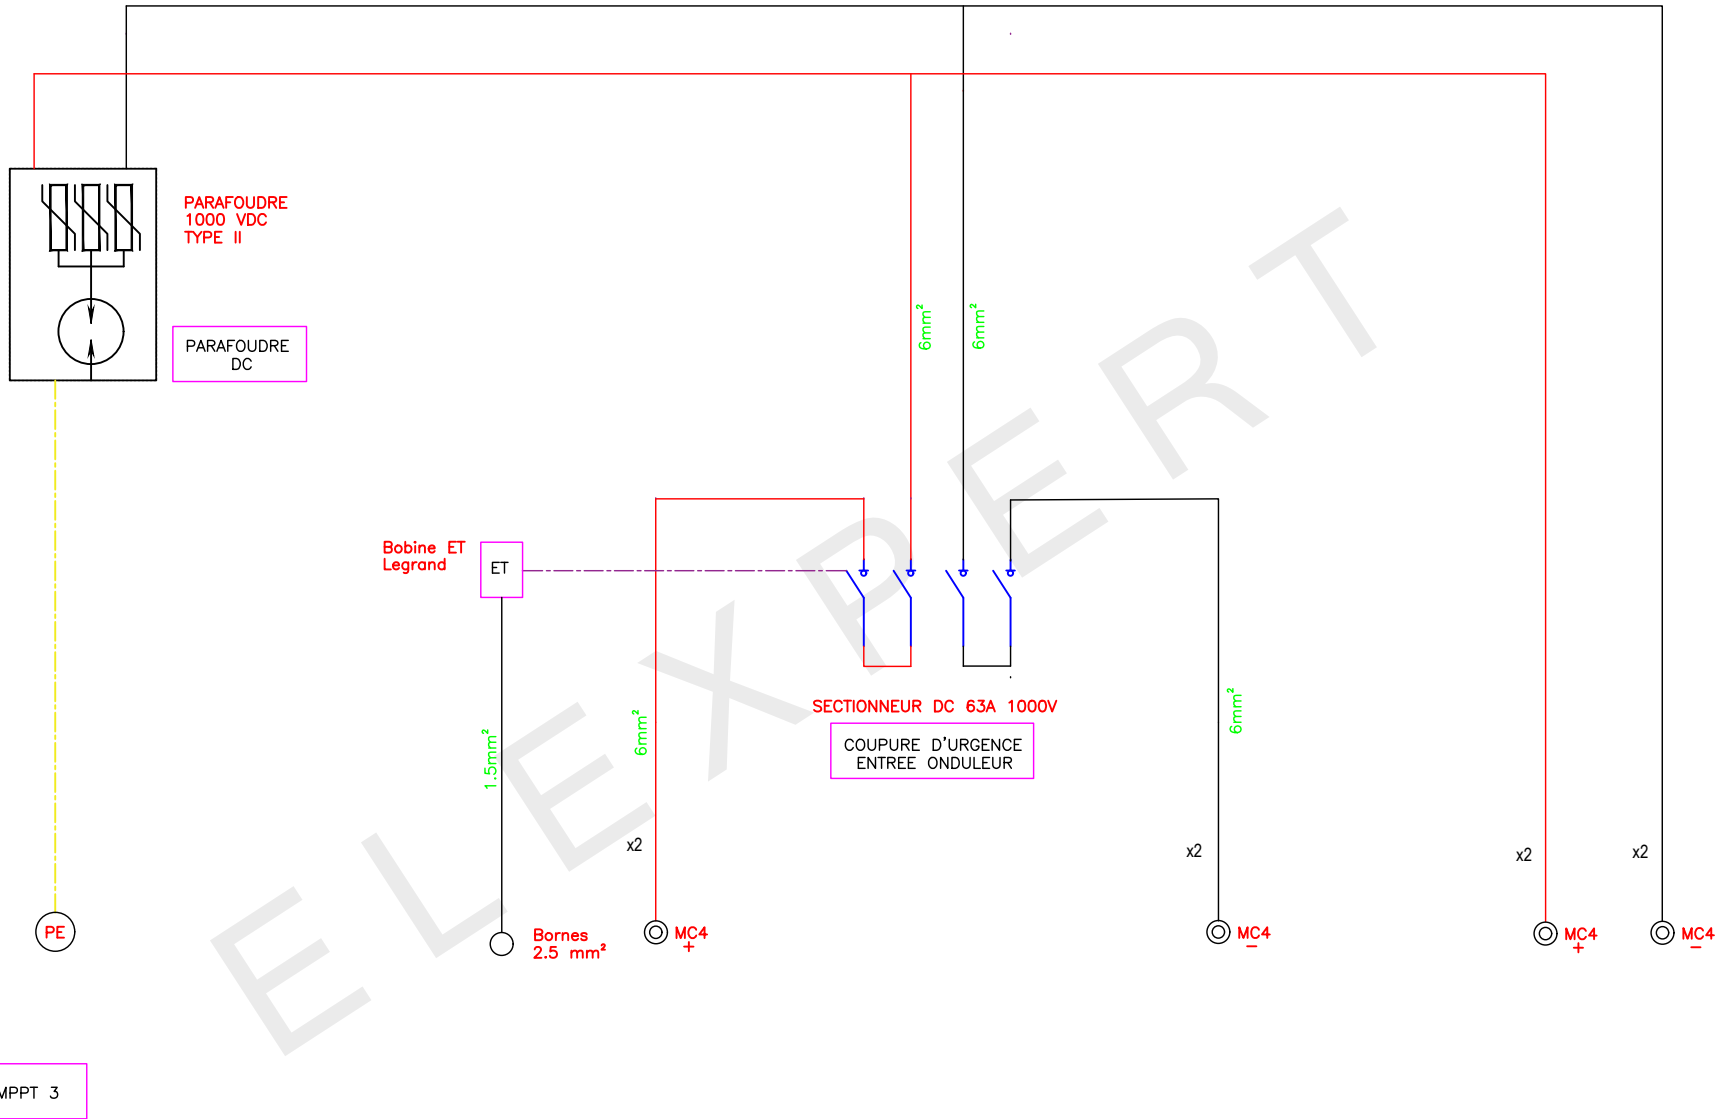

C	..	..	F	..	..	I	..	..	
B	..	..	E	..	..	H	..	..	
A	26/04/2023	EMISSION INITIALE	D	..	..	G	..	..	
Ind	Date	Modifications	Ind	Date	Modifications	Ind	Date	Modifications	
			<b>SCHEMA DE COMMANDE</b> <b>COFFRET DC 63A 1000V 3MPPT</b>				Plan N°	Folio N°	Révision
							RCC	3	A